



**SUBTERRANEAN PARKING LEVEL 2**  
 SCALE: 1/16" = 1'-0"

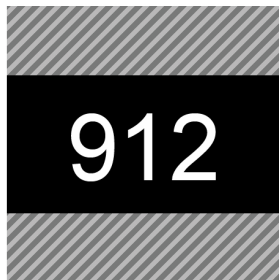


architecture

627 Aviation Way  
 Manhattan Beach, CA 90266

t : 310.376.9171 • f : 310.376.1822  
 www.912arch.com

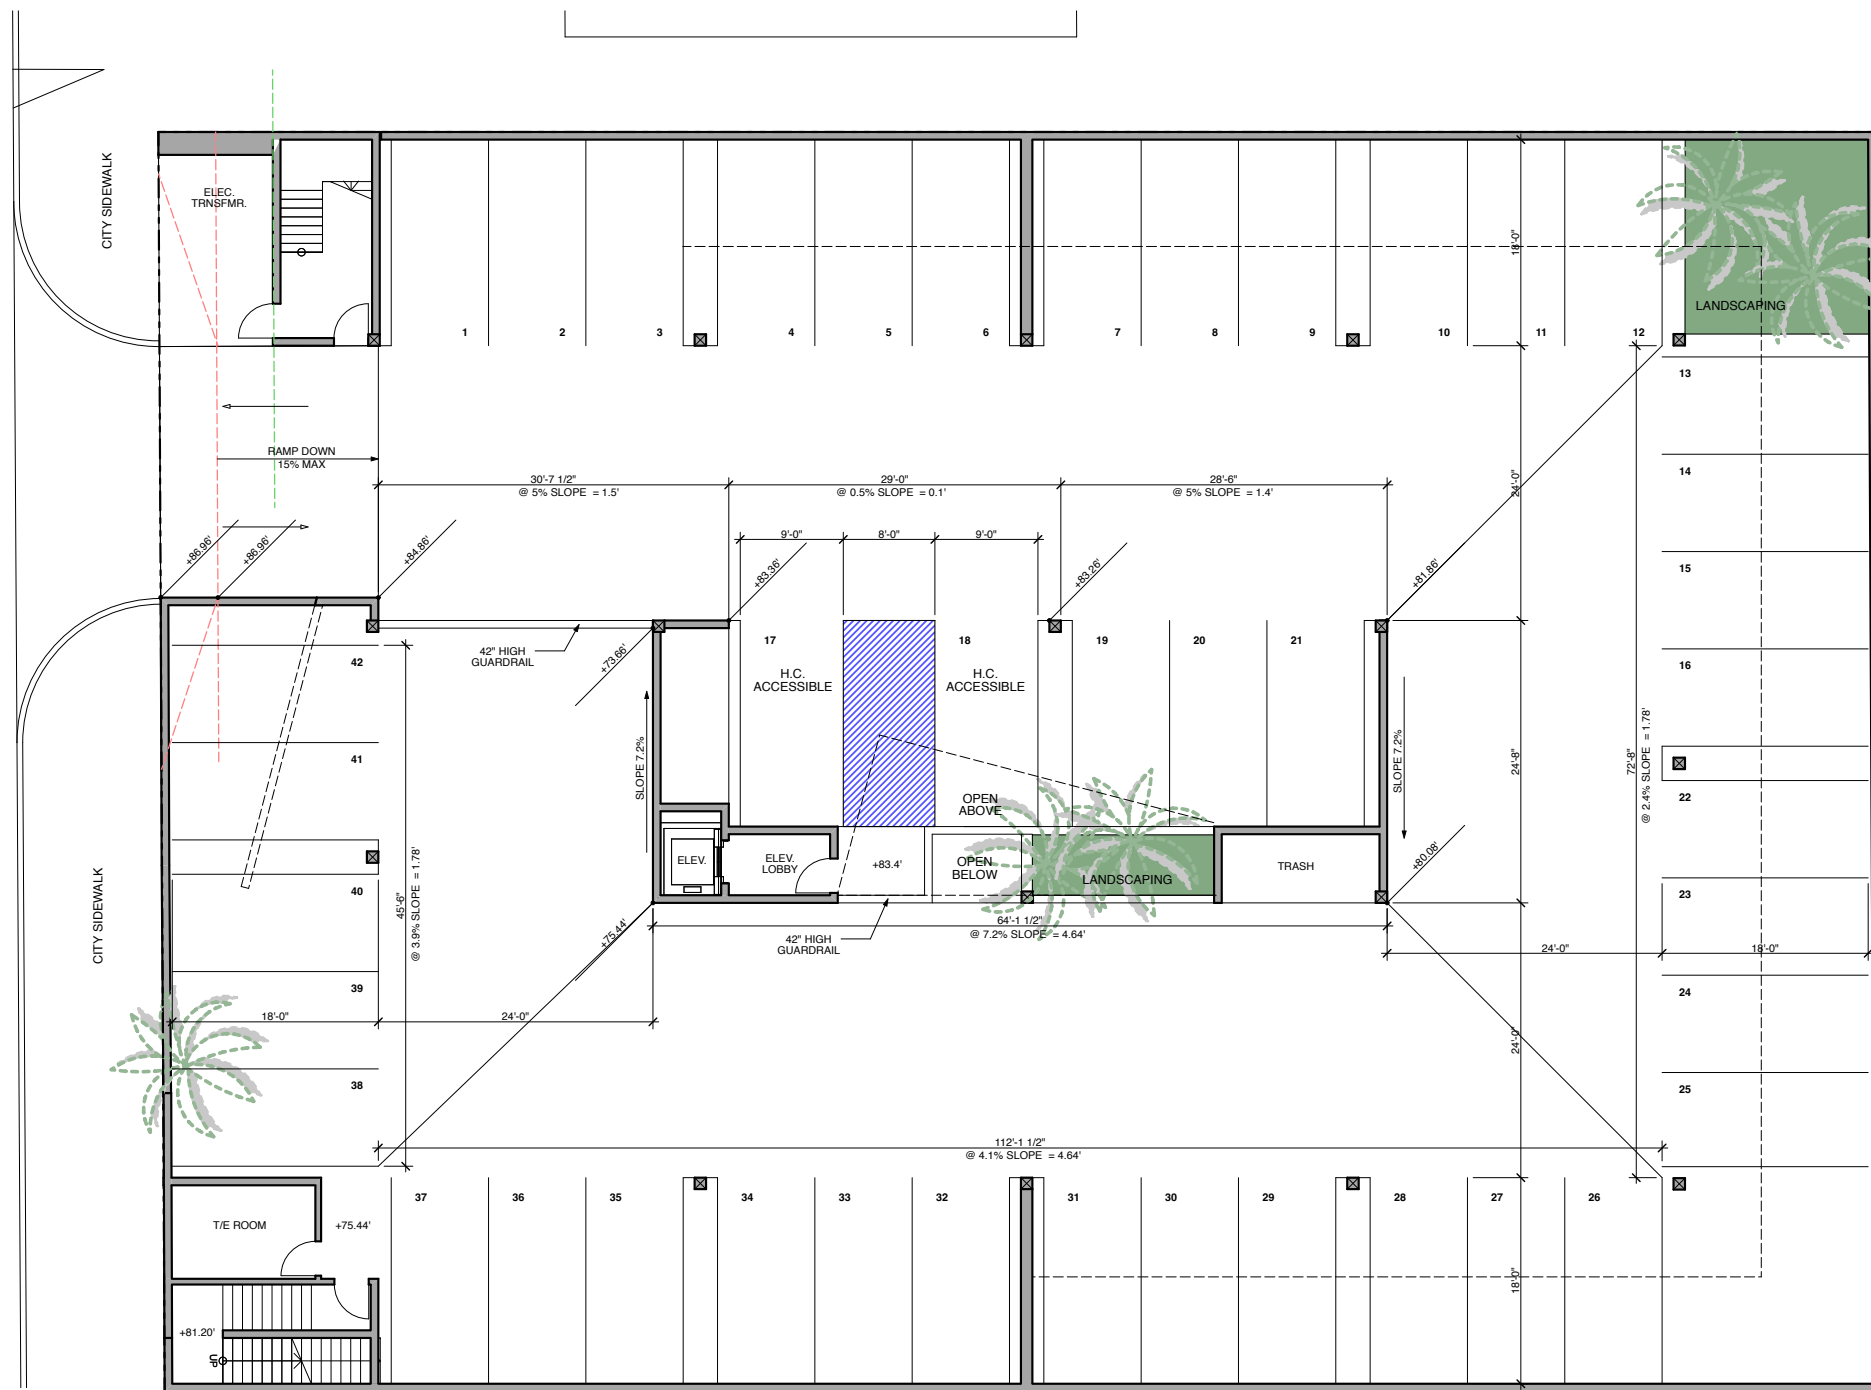


**SUBTERRANEAN PARKING LEVEL 1**  
 SCALE: 1/16" = 1'-0"

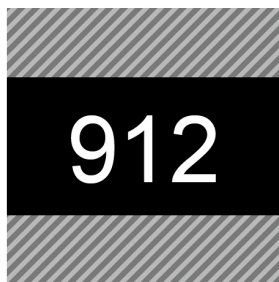


architecture

627 Aviation Way  
 Manhattan Beach, CA 90266


t : 310.376.9171 • f : 310.376.1822  
 www.912arch.com

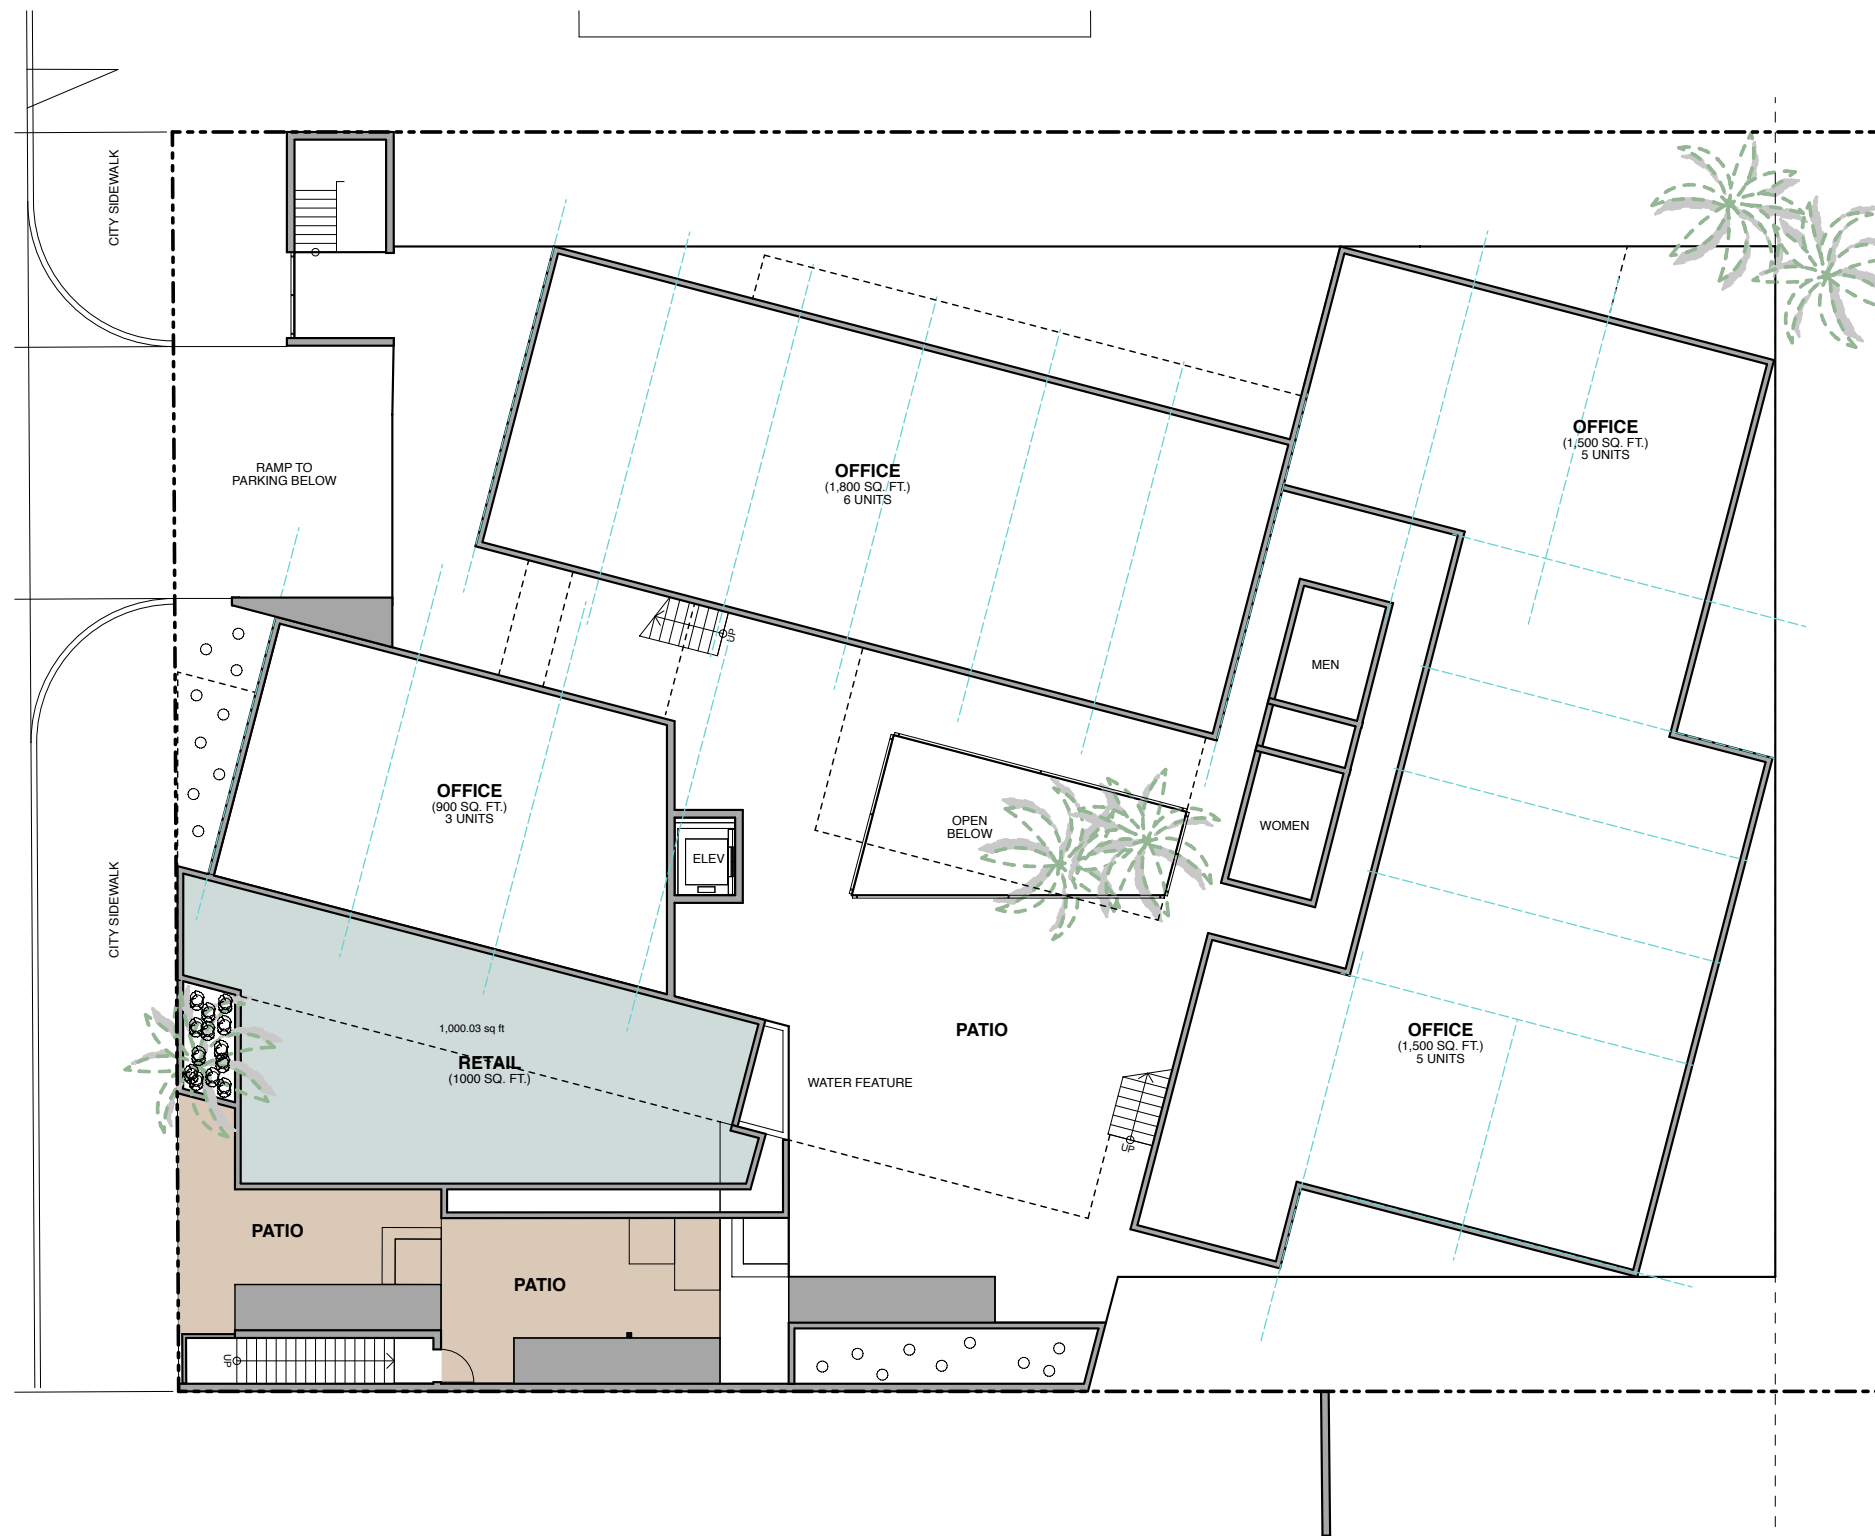


**GROUND FLOOR PLAN**  
 SCALE : 1 / 16 " = 1 ' - 0 "

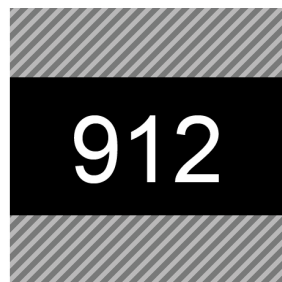

architecture  
 627 Aviation Way  
 Manhattan Beach, CA 90266  
 t : 310.376.9171 • f : 310.376.1822  
 www.912arch.com

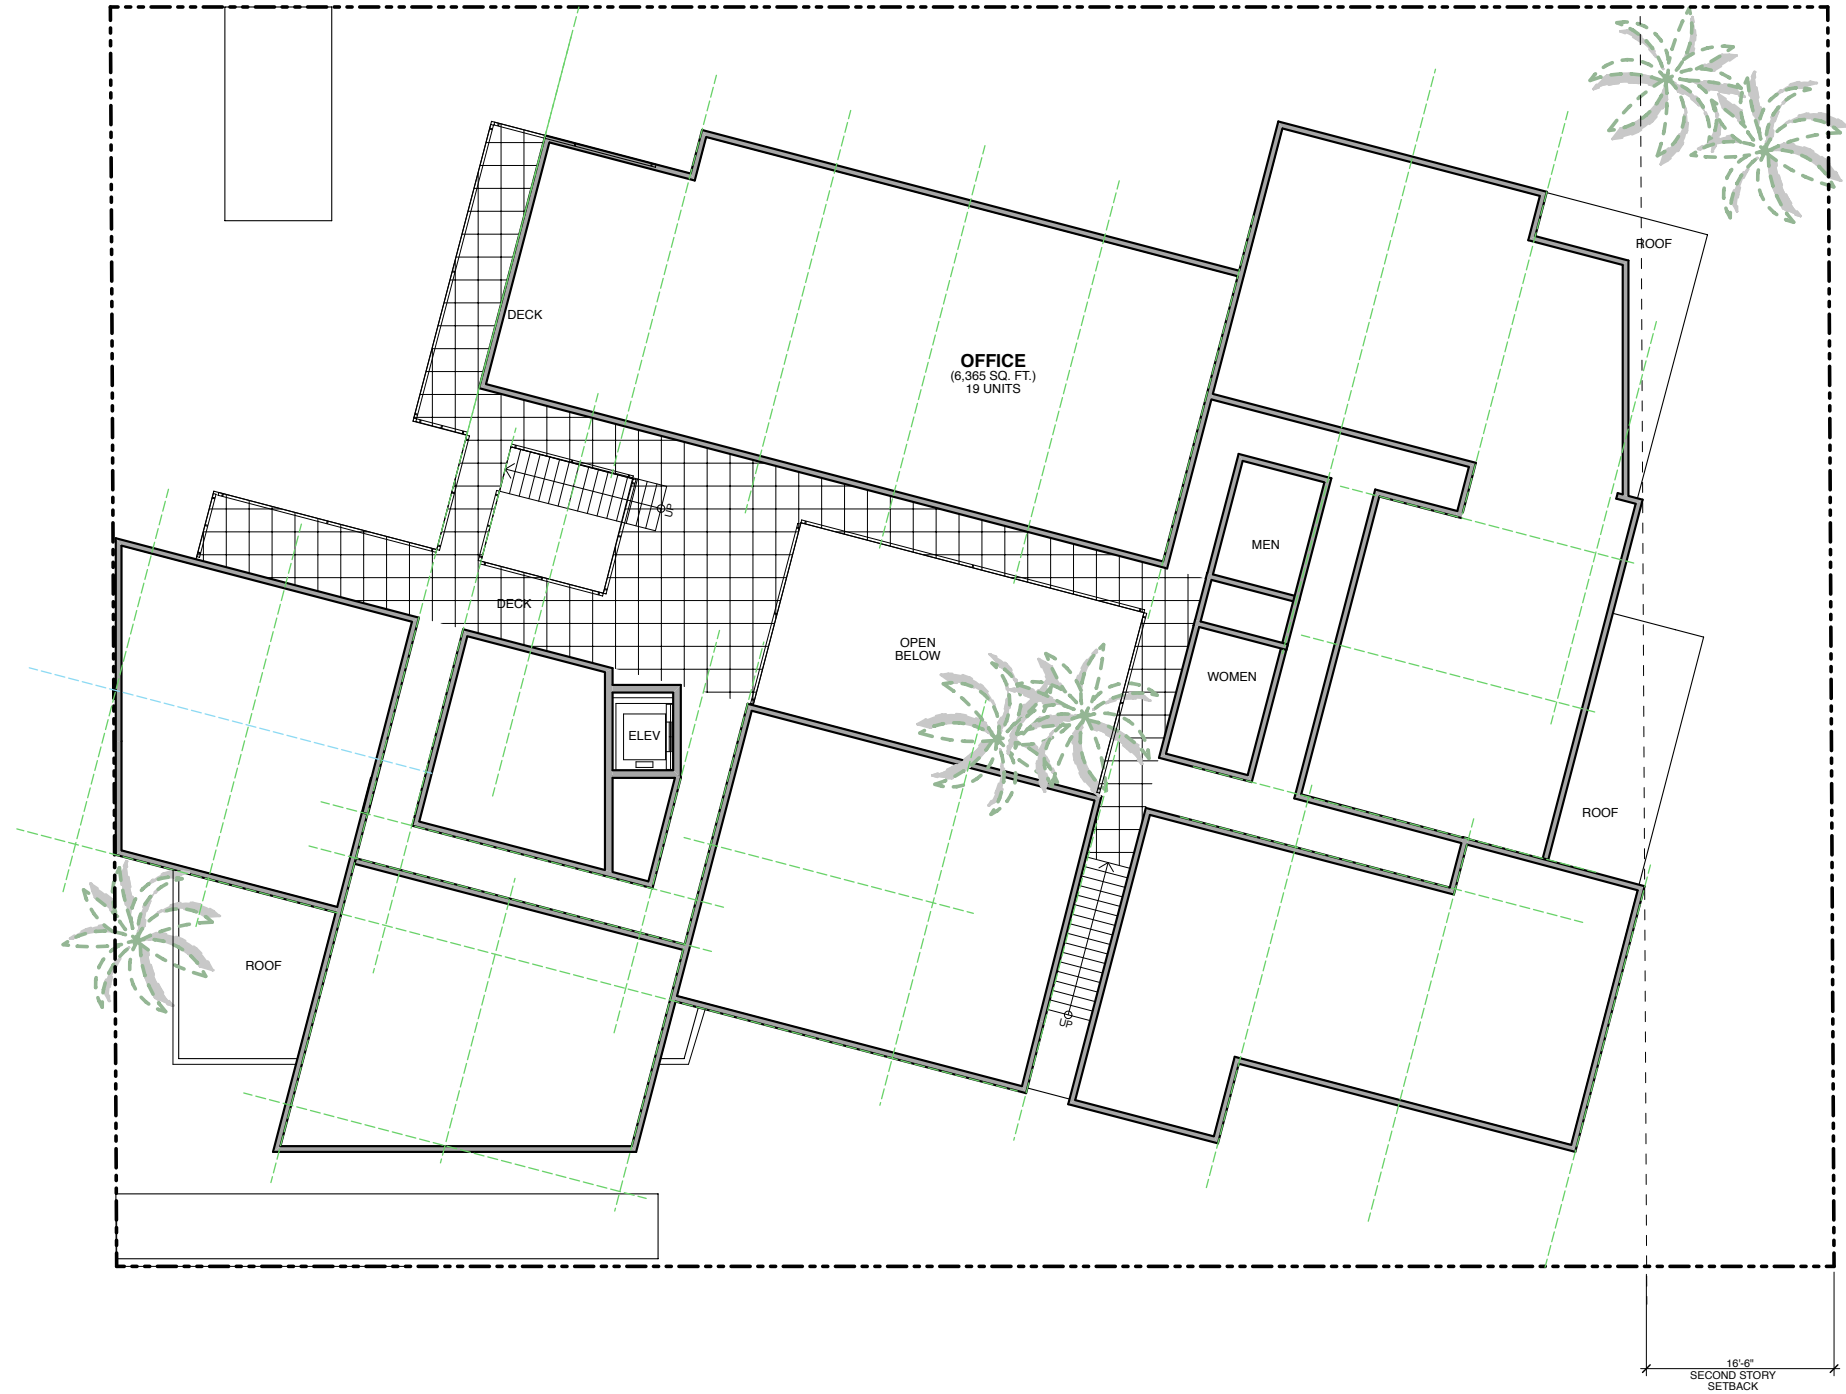

**SECOND FLOOR PLAN**  
 SCALE: 1/16" = 1'-0"

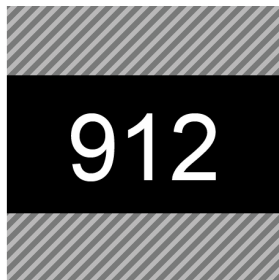

architecture

627 Aviation Way  
 Manhattan Beach, CA 90266

t : 310.376.9171 • f : 310.376.1822  
 www.912arch.com



